



SECTION  
SCALE 1/4"=1'-0"

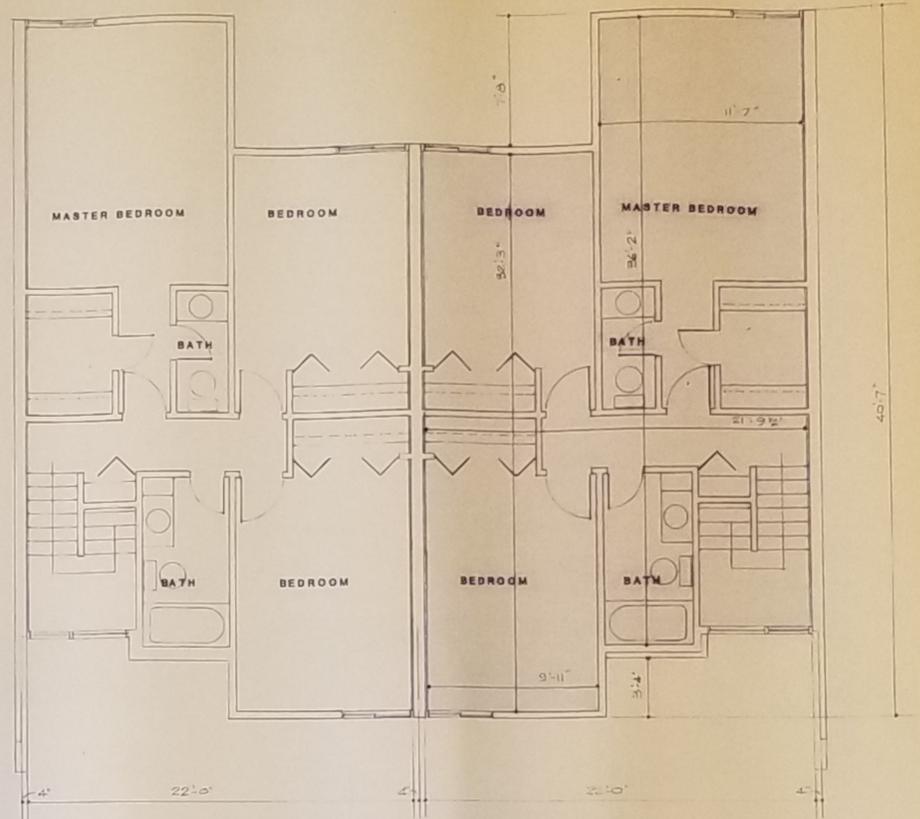

SECOND FLOOR PLAN  
SCALE 1/4"=1'-0" ( 744 S.F. )

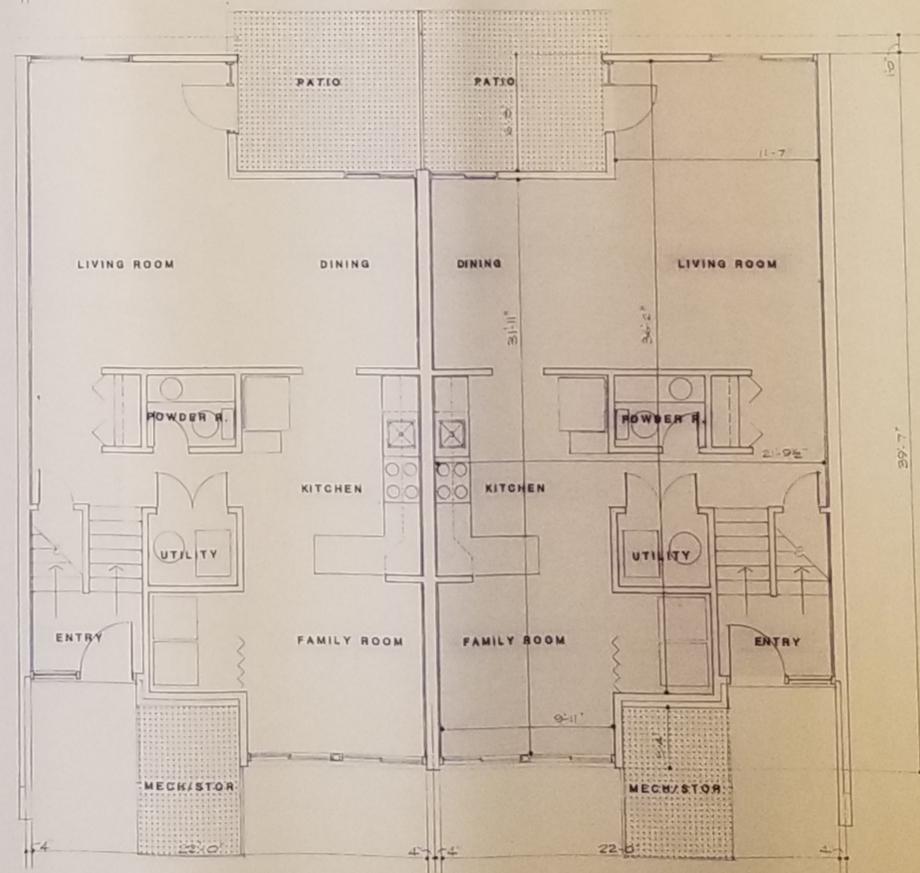

FIRST FLOOR PLAN  
SCALE 1/4"=1'-0" ( 734 S.F. )

LEGEND

- COMMON ELEMENT
- LIMITED COMMON ELEMENT
- COMMON STRUCTURAL ELEMENT

BUILDING NO.  
3232 3233 3237 3240

BUILDING NO.  
3230 3231 3234 3235  
3236 3238 3239 3241  
3242 3243 3245 5410

TWO LEVEL TOWNHOUSE ( 1478 S.F. )

LINDEN GREEN CONDOMINIUM  
SKYLINE DRIVE  
WILMINGTON NEW CASTLE COUNTY DE 19808  
PIKE CREEK VALLEY

WINFRED F. KEOUGH, JR. ARCHITECT  
817 SOUTH SUMMERTOWN PIKE  
NORTH WALES PA 19464

TEL 1 215 980 8211

TOWNHOUSES  
REVISIONS

DWG NO. 3  
DATE