



SECTION
SCALE 1/4"=1'-0"

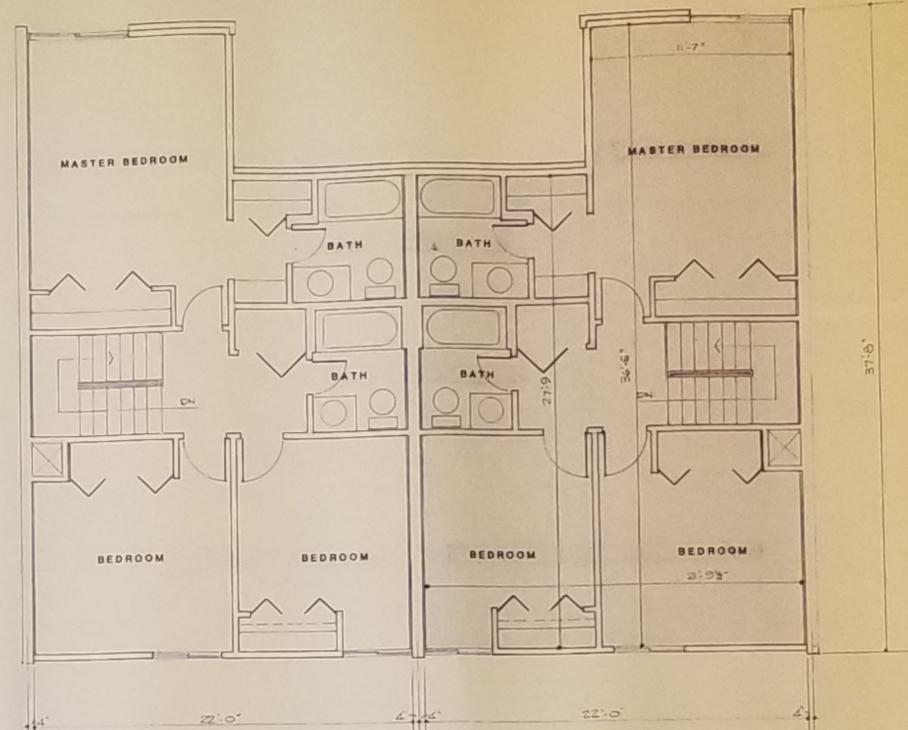

SECOND FLOOR PLAN (705 S.F.)
SCALE 1/4"=1'-0"

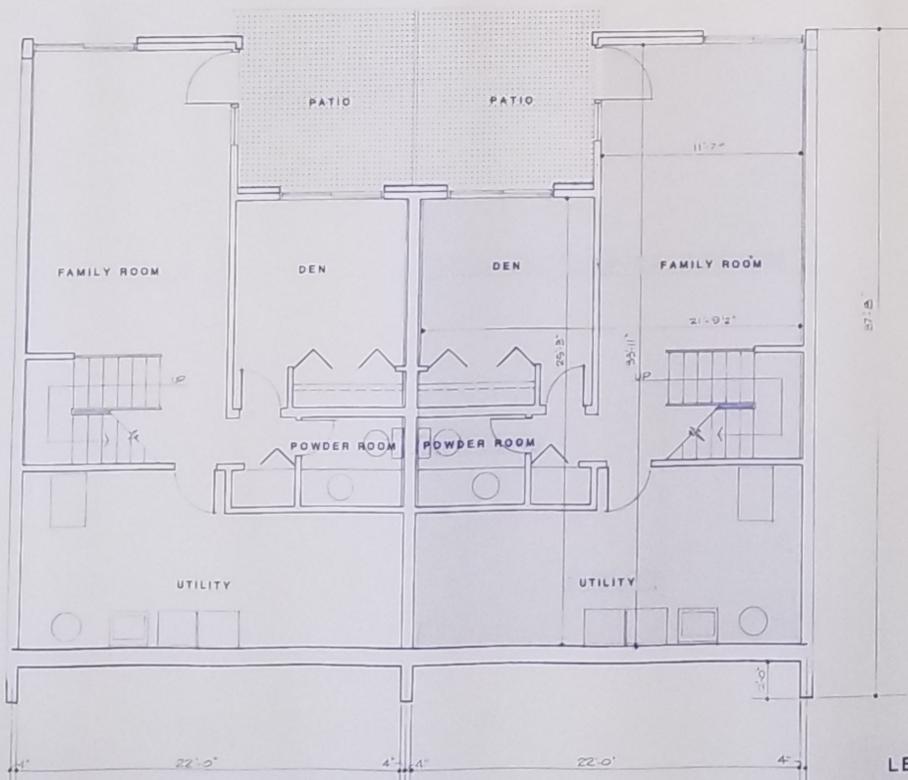

BASEMENT FLOOR PLAN (650 S.F.)
SCALE 1/4"=1'-0"



THREE LEVEL TOWNHOUSE (2011 S.F.)

LEGEND

COMMON ELEMENT

LIMITED COMMON ELEMENT

COMMON STRUCTURAL ELEMENT

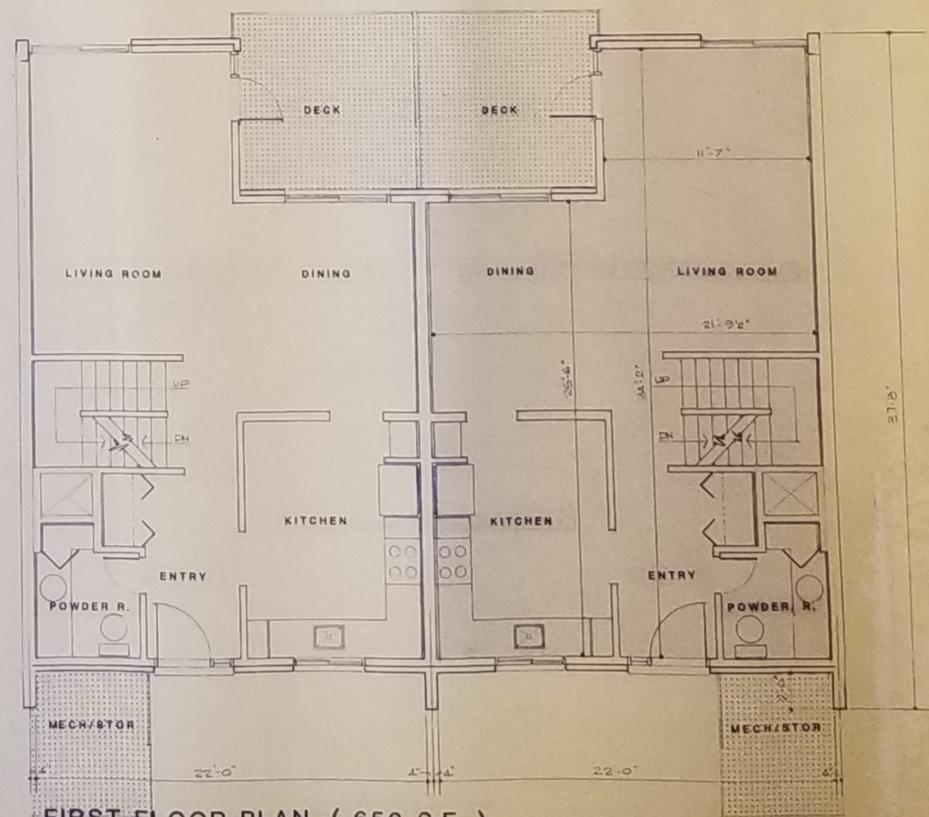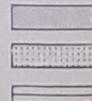

FIRST FLOOR PLAN (656 S.F.)
SCALE 1/4"=1'-0"

BUILDING NO. 2 6 10 12 14
16 54 12

BUILDING NO. 4 8

LINDEN GREEN CONDOMINIUM
SKYLINE DRIVE
WILMINGTON NEW CASTLE COUNTY DE 19808
PIKE CREEK VALLEY

WINFRED F. KEOUGH, JR. ARCHITECT
617 SOUTH SUNNYSIDE PIKE
NORTH WALES PA 19464

TEL 1 215 680 8211

TOWNHOUSES
REVISIONS

DWG NO. 2
DATE