


SECTION
SCALE 1/4"=1'-0"

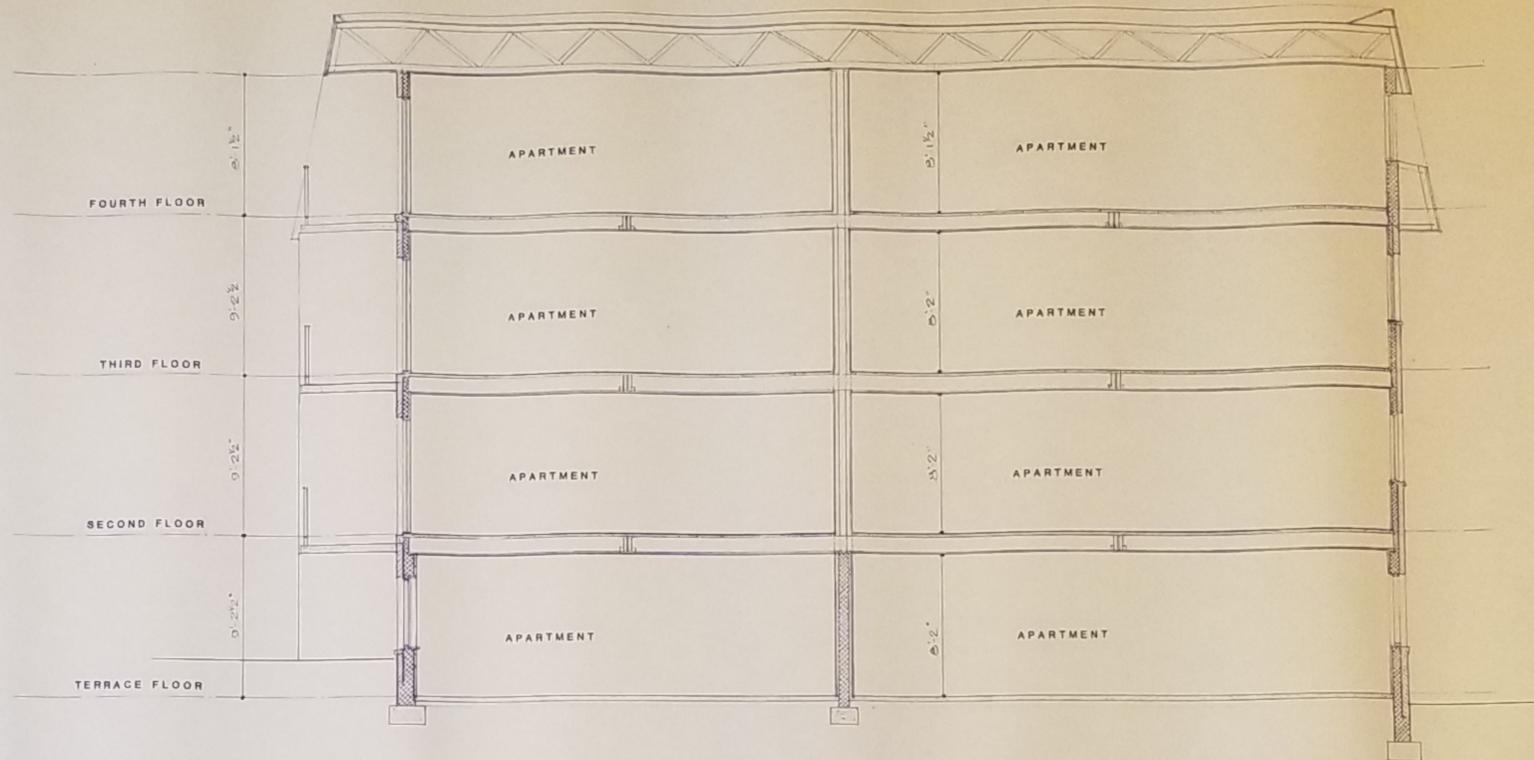

SECTION
SCALE 1/4"=1'-0"

LINDEN GREEN CONDOMINIUM
SKYLINE DRIVE PIKE CREEK VALLEY
WILMINGTON NEW CASTLE COUNTY DE 19808

WINFRED F. KEOUGH JR. ARCHITECT
617 SOUTH SUMMERTOWN PIKE
NORTH WALES PA 19454
TEL 1-215-699-8211

APARTMENTS
REVISIONS

DWG NO
DATE